


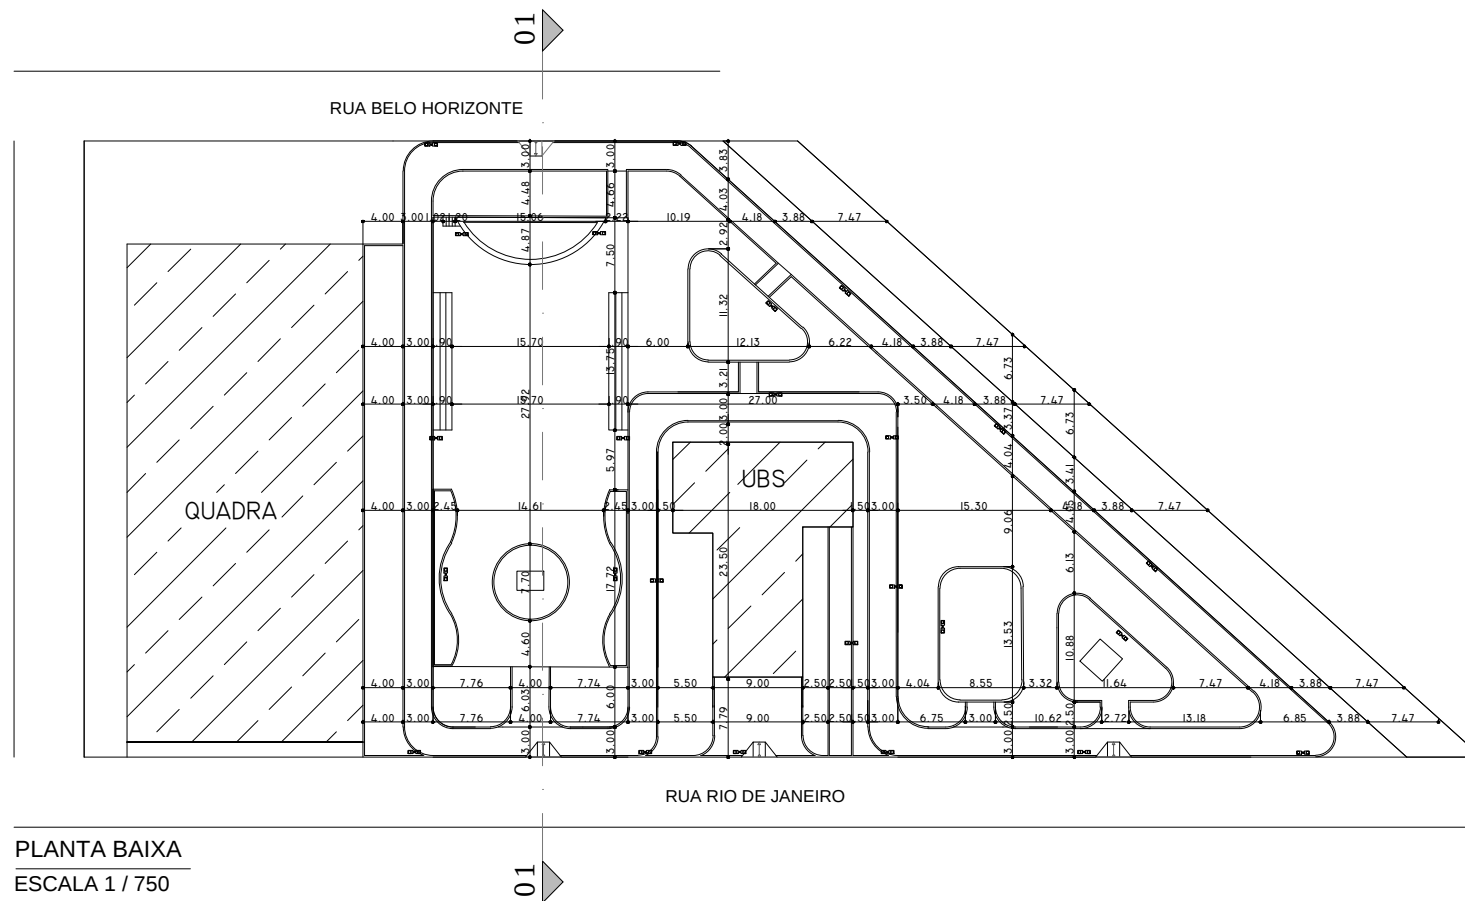

PLANTA BAIXA
ESCALA 1 / 750